

MILLER SUBDIVISION NO. 1
 DODGE CITY KANSAS
 LOCATED IN THE WEST ONE-HALF OF SECTION 2 TWP 27 RGE 25
 FORD COUNTY KANSAS

DEDICATION

I, THE UNDERSIGNED, MARVIN C. MILLER, HEREBY CERTIFY THAT I AM THE OWNER AND PROPRIETOR OF THE FOLLOWING DESCRIBED TRACT OF LAND UPON WHICH MILLER SUBDIVISION NO. 1, AN ADDITION TO DODGE CITY, KANSAS, LOCATED IN THE WEST 1/2 OF SEC. 2, TWP. 27S. RGE. 25W. IN FORD COUNTY, KANSAS, TO-WIT: BEGINNING AT A POINT 1043.5 FEET SOUTH OF THE NW CORNER OF SAID SECTION 2; THENCE EAST 0°-20'S, 654.5 FEET; THENCE SOUTH 0°-33'W, 600.0 FEET; THENCE EAST 0°-20'S, 341.35 FEET; THENCE SOUTH, PARALLEL WITH THE WEST LINE OF SAID SEC. 2, 1037.77 FEET; THENCE WEST 2°-35'S, 990.98 FEET TO THE WEST LINE OF SAID SEC 2; THENCE NORTH 160.0 FEET; THENCE EAST 180.0 FEET; THENCE NORTH 100.0 FEET; THENCE WEST 180.0 FEET; THENCE NORTH TO THE POINT OF BEGINNING.

THAT ALL STREETS, AVENUES, ALLEYS AND DRAINS AS SHOWN ON THE ACCOMPANYING PLAT ARE DEDICATED FOR PUBLIC USE.

Marvin C. Miller
 MARVIN C. MILLER

STATE OF KANSAS
 COUNTY OF FORD

BE IT REMEMBERED THAT ON THIS 13 DAY OF AUGUST 1965, BEFORE ME, THE UNDERSIGNED, A NOTARY PUBLIC IN AND FOR THE COUNTY AND STATE AFORESAID, CAME MARVIN C. MILLER, WHO IS PERSONALLY KNOWN TO ME TO BE THE SAME PERSON WHO EXECUTED THE WITHIN INSTRUMENT OF WRITING AND THE SAME PERSON DULY ACKNOWLEDGED THE EXECUTION OF THE SAME.

IN TESTIMONY WHEREOF, I HAVE HEREUNTO SET MY HAND AND AFFIXED MY NOTARIAL SEAL THE DAY AND YEAR ABOVE WRITTEN.

MY COMMISSION EXPIRES
 Dec. 13, 1968

Robert E. Burdett
 NOTARY PUBLIC.

SURVEYORS CERTIFICATE

I, THE UNDERSIGNED PROFESSIONAL ENGINEER, LICENSED IN THE STATE OF KANSAS, HEREBY CERTIFY THAT ALL MEASUREMENTS OF LOTS, STREETS, AVENUES, ALLEYS AND DRAINAGE WAYS AS SHOWN ON THE ACCOMPANYING PLAT ARE TRUE AND CORRECT.

Irvin Kitzpatrick P.E.
 REGISTERED PROFESSIONAL ENGINEER

RECOMMENDED FOR APPROVAL

THE DODGE CITY-FORD COUNTY METROPOLITAN PLANNING COMMISSION THIS 20th DAY OF OCTOBER 1965.

James W. Smith
 CHAIRMAN.

ATTEST:

SECTY.

APPROVED BY
 THE GOVERNING BODY OF THE CITY OF
 DODGE CITY KANSAS THIS 20th DAY OF
 OCTOBER 1965.

Frank B. Heffel MAYOR
William H. Chalk COMM.
O. I. Bangover COMM.

ATTEST
Merle E. Smith
 CITY CLERK

ATTORNEY'S CERTIFICATE

EXAMINED AND APPROVED THIS 20th DAY
 OF OCTOBER 1965.

Dawn Leo B. Myers
 CITY ATTORNEY

APPROVED BY
 THE BOARD OF COMMISSIONERS OF
 FORD COUNTY KANSAS THIS 1st DAY
 OF NOVEMBER 1965.

CHAIRMAN *R. W. Rowland*
 COMM. *Urban Glauke*
 COMM. *B. Wayne Stitt*

ATTEST
Ralph E. Oingdoff
 COUNTY CLERK


APPROVED
James J. Myers
 COUNTY ATTORNEY

RECOMMENDED FOR APPROVAL
 THIS 20th DAY OF OCTOBER 1965.

Bill D. Quillen
 CITY ENGINEER

STATE OF KANSAS)
 FORD COUNTY)
 This instrument was filed in this office
 on the 8 day of Nov. A.D.
 1965 at 11:00 o'clock A.M.
 and duly Recorded in Book C
 at Page 56
 Fees \$3.00

Fern Davis
 Register of Deeds

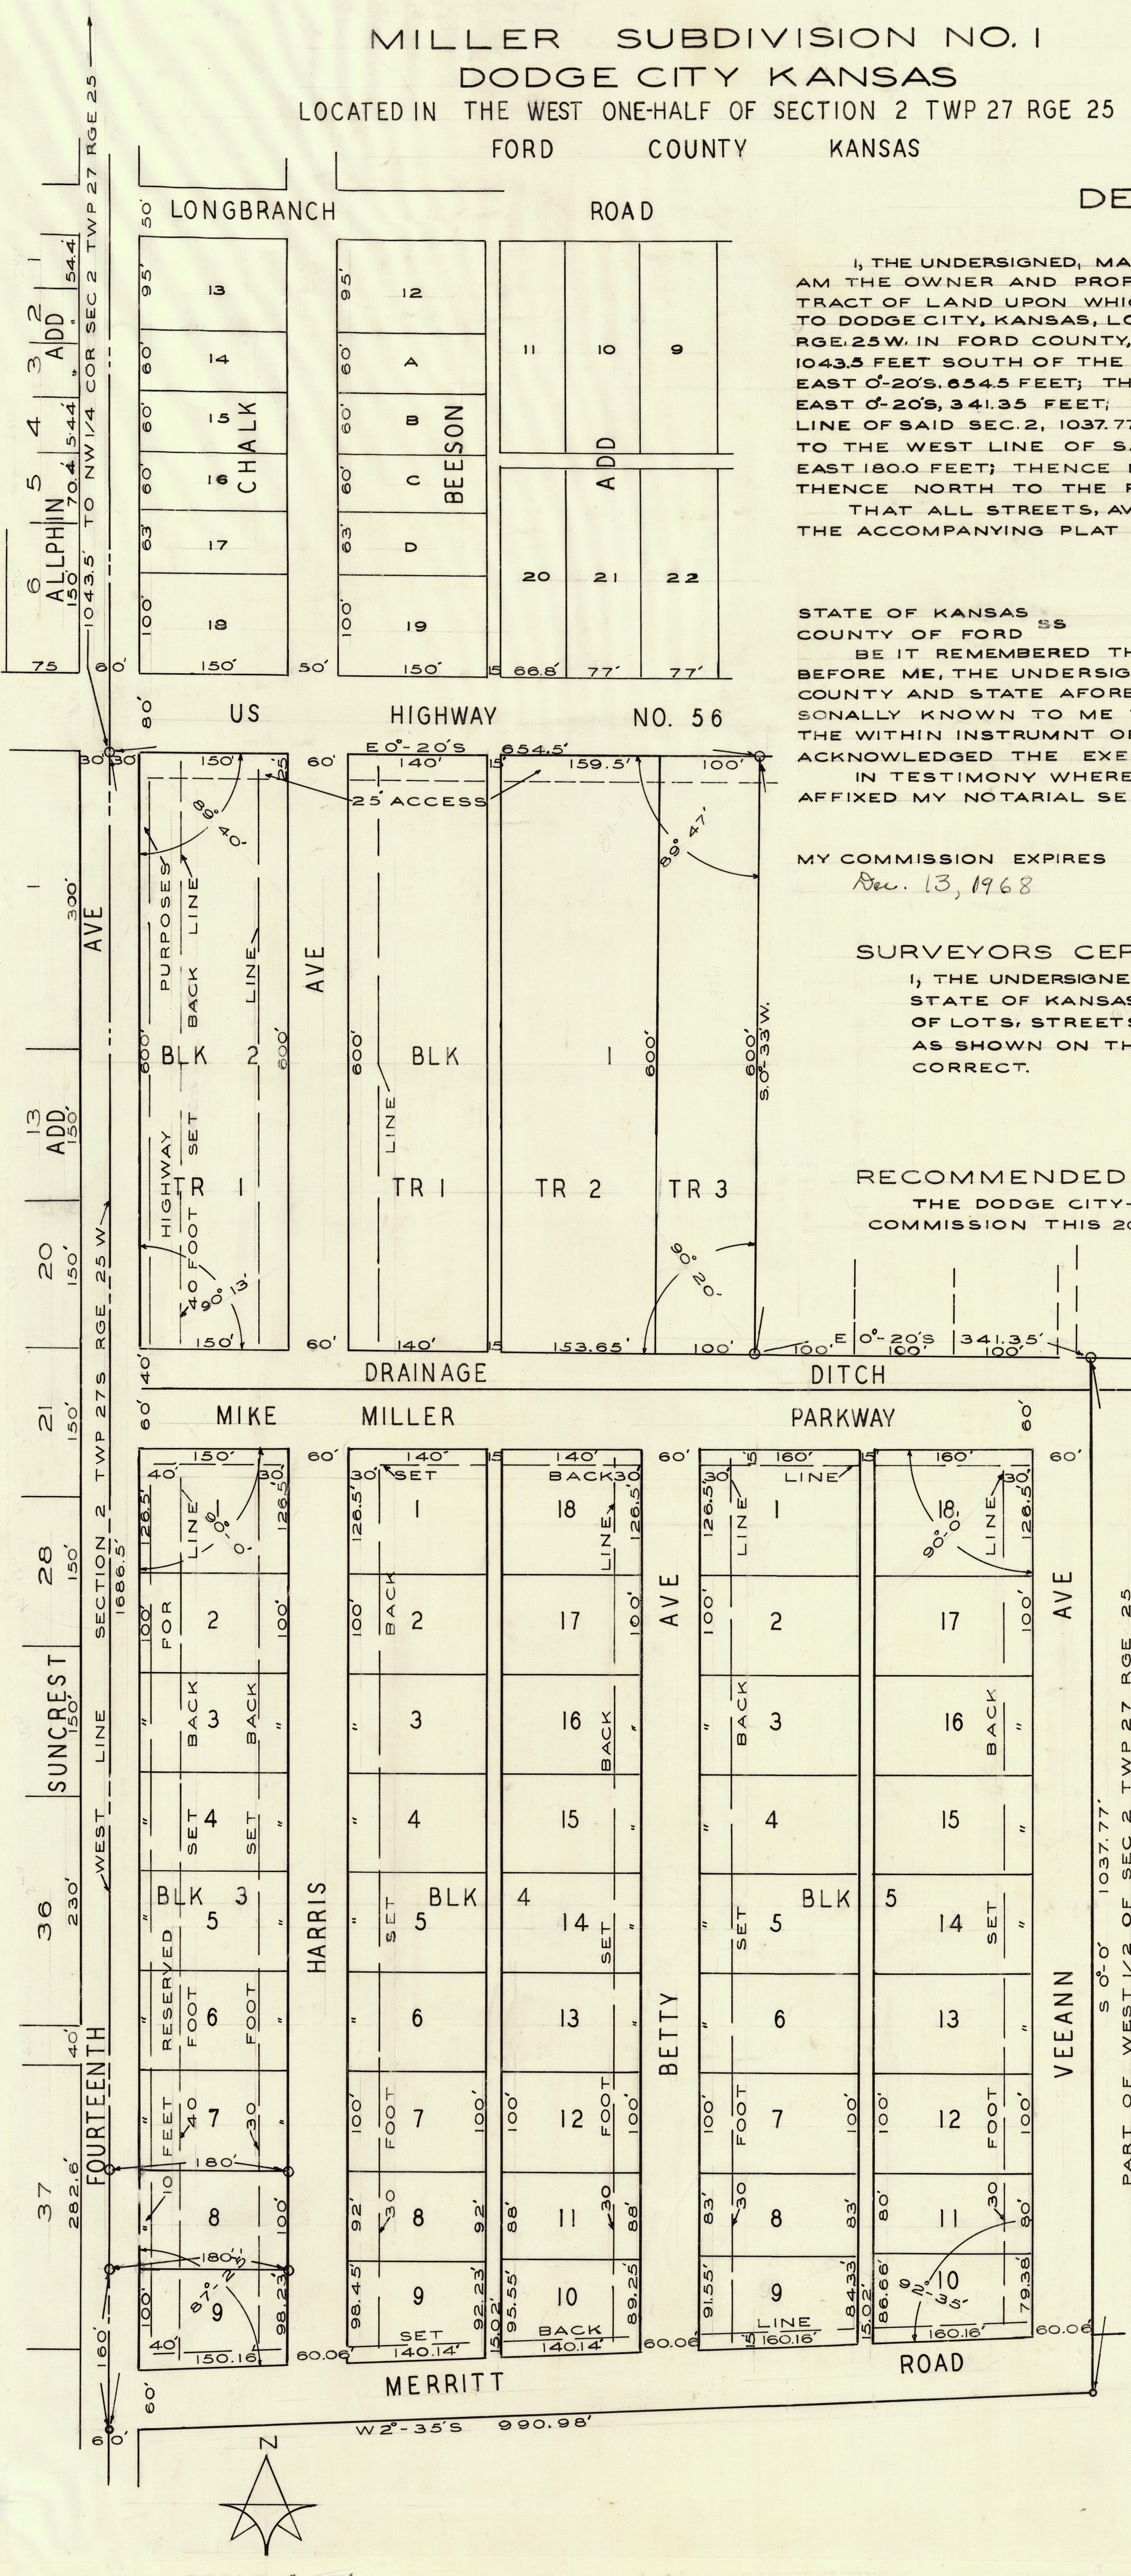

SCALE 1" = 100'